



WORMINGTON VILLAGE PROPOSED SEMI PERMANENT STRUCTURE

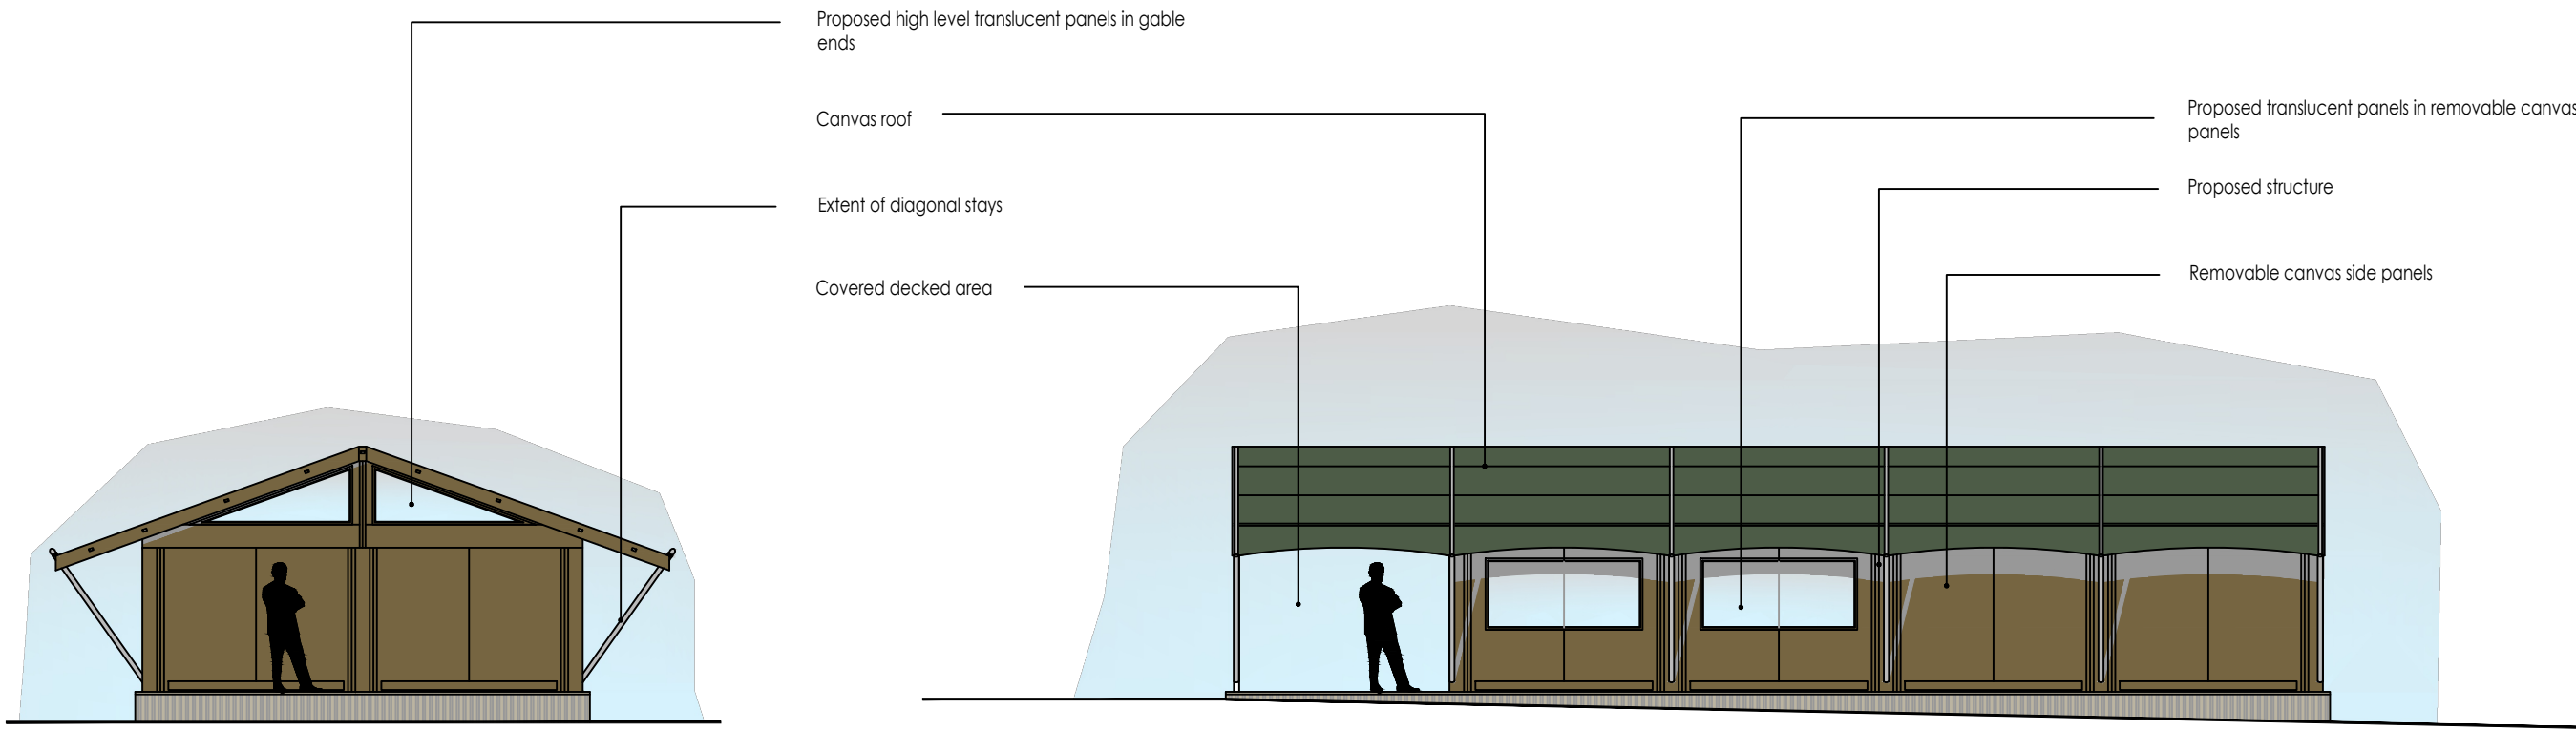


North Elevation
scale 1:100

East Elevation
scale 1:100

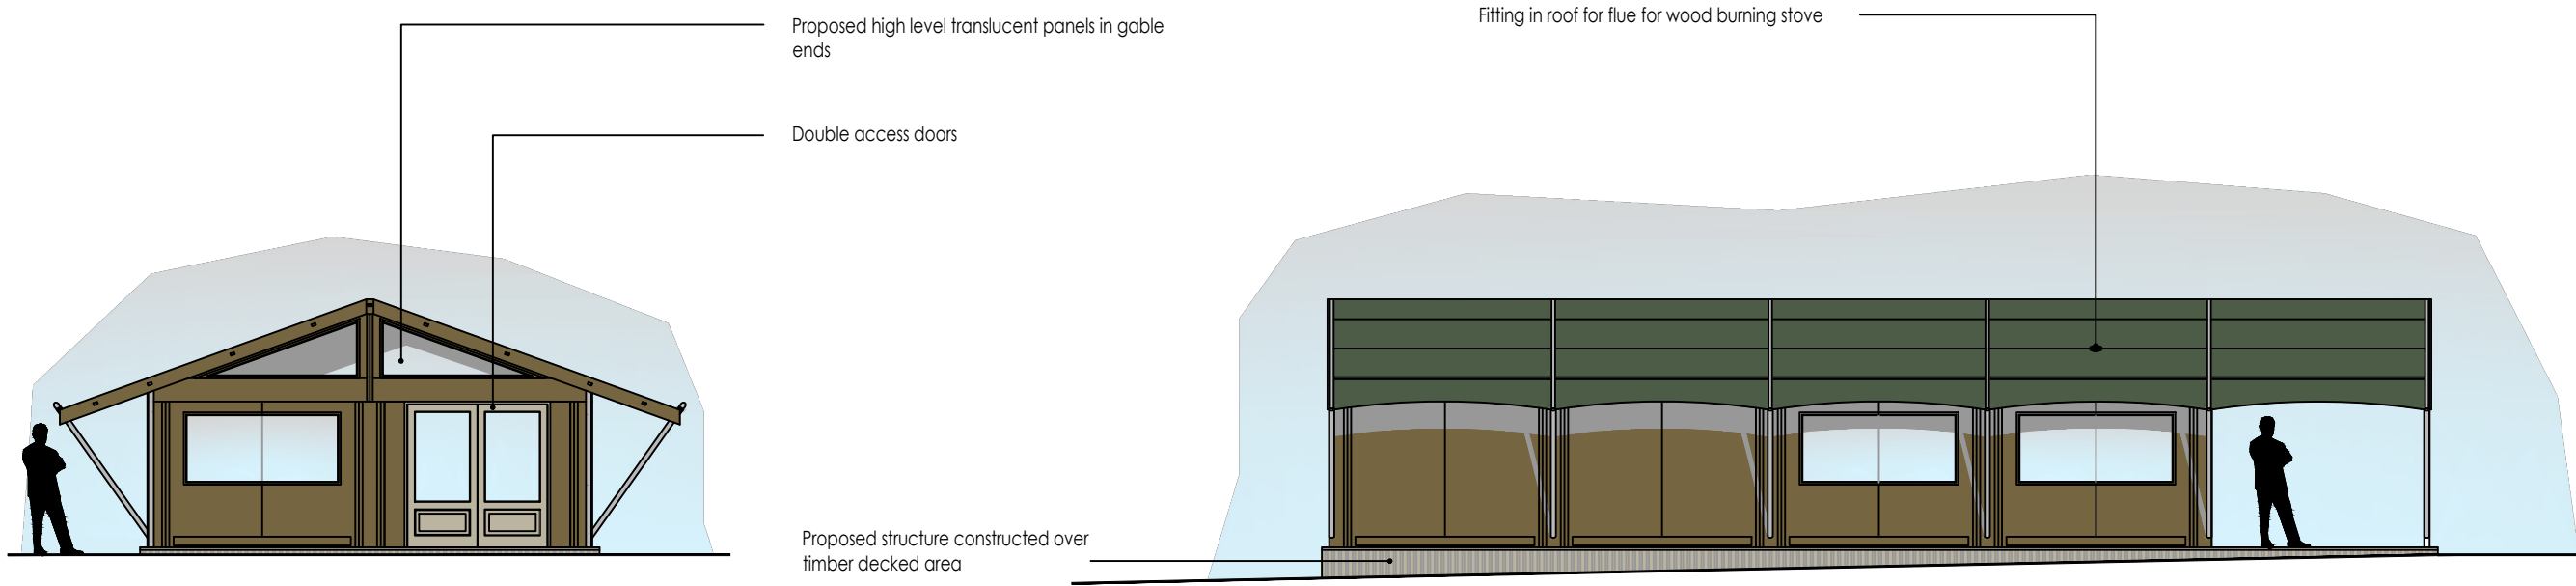


South Elevation
scale 1:100

West Elevation
scale 1:100

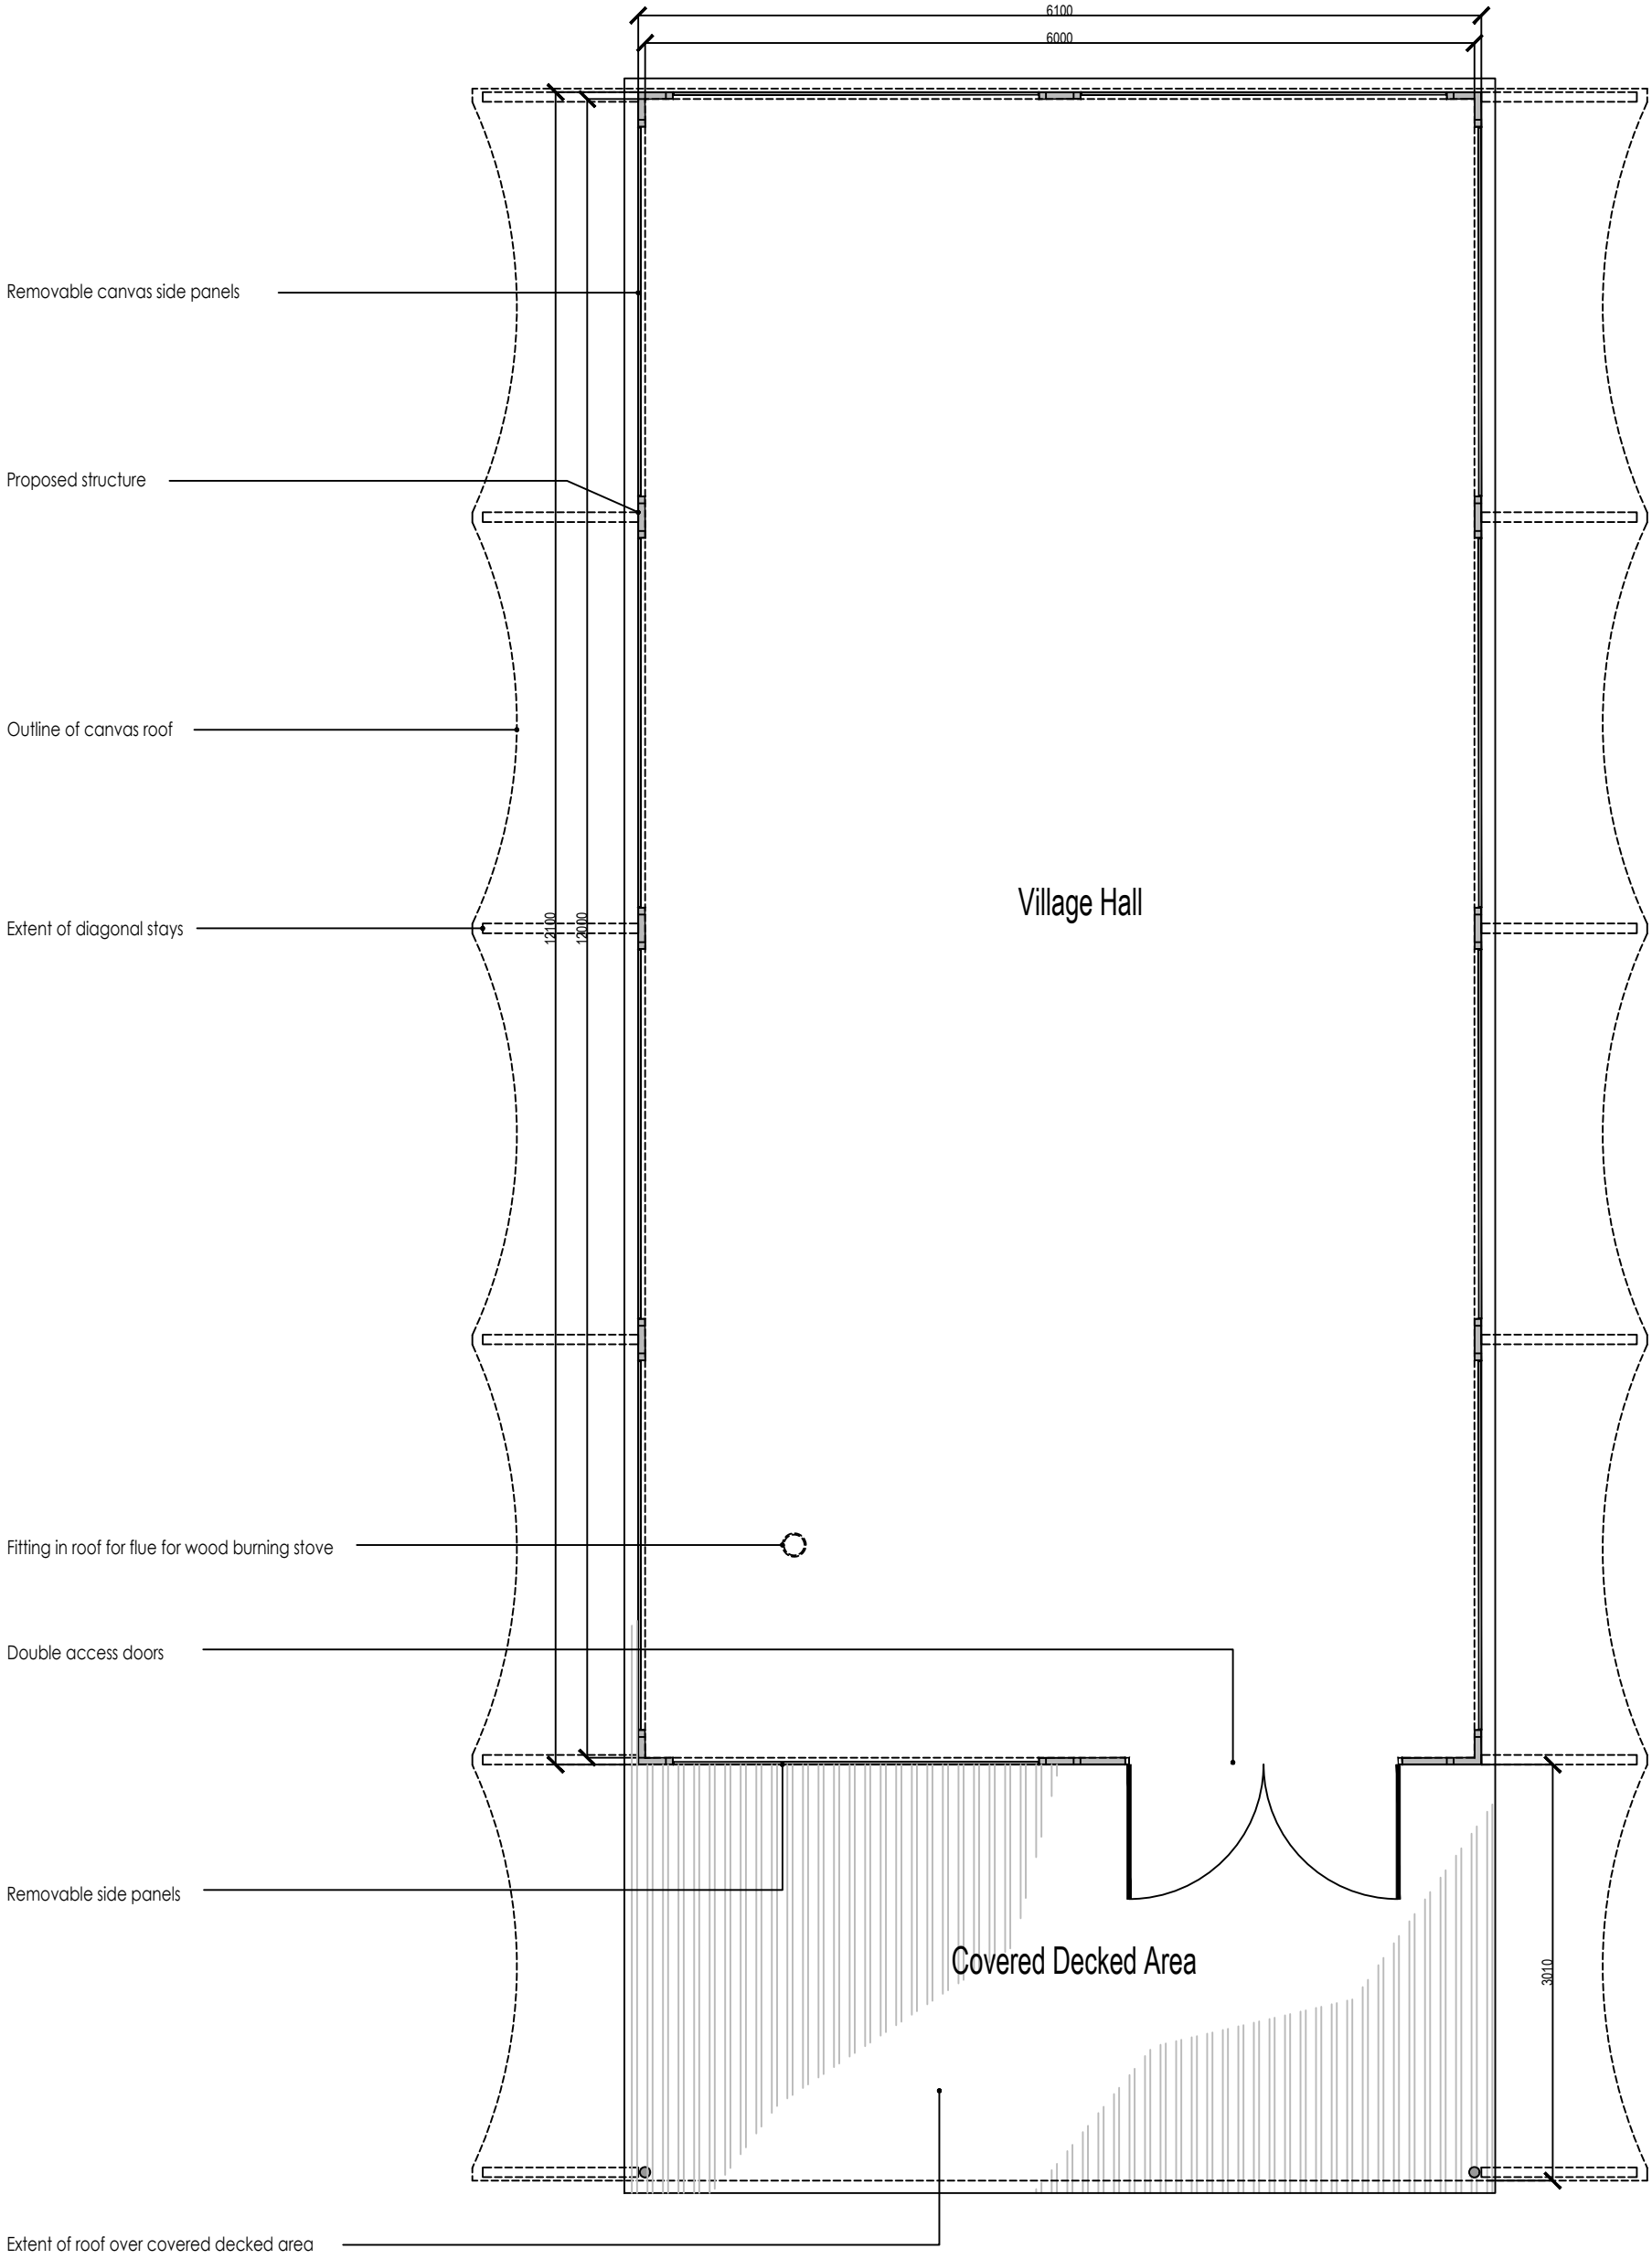

Proposed Floor Plan
scale 1:50
METRES

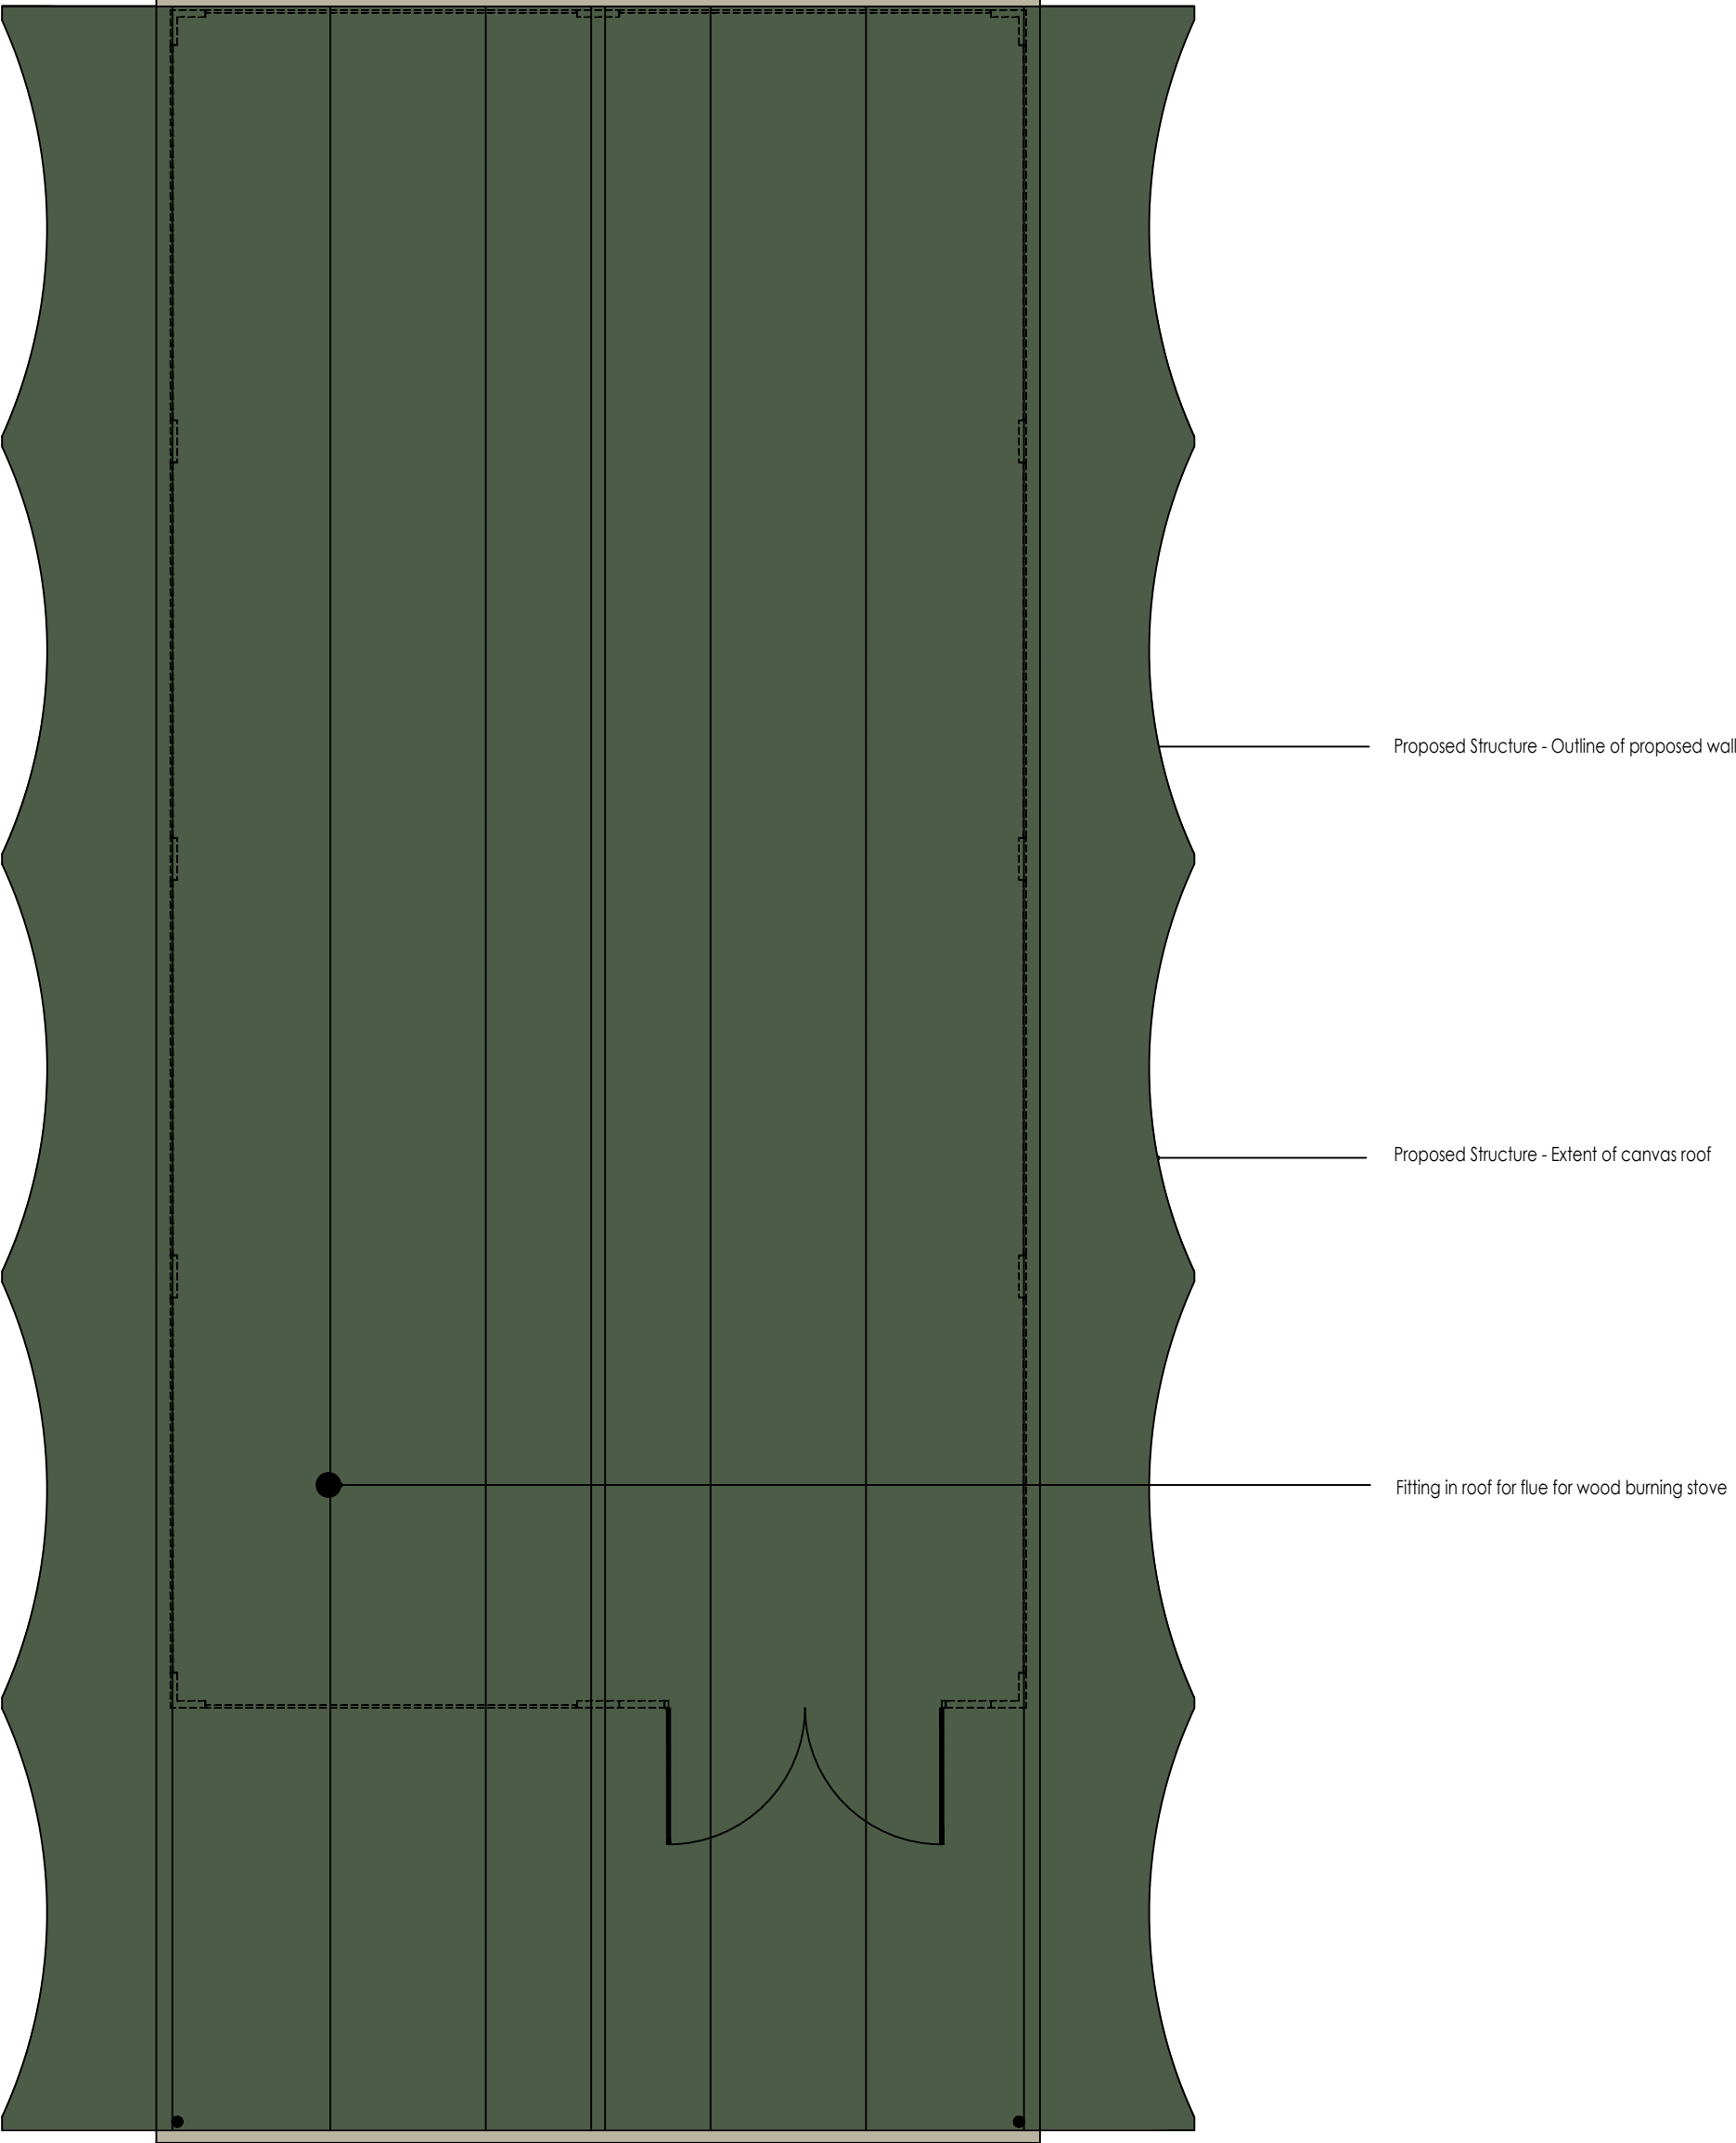

Proposed Roof Plan
scale 1:50
METRES

A	Revised following client comments	27.04.2026
0	FIRST ISSUE	14.03.2026
REVISION	NOTES	DATE
CLIENT: Wormington Parish Meeting		
PROJECT: Open Space Wormington Broadway Worcestershire		
DRAWING: Proposed Semi Permanent Structure		
IJP CONSTRUCTION SERVICES LTD 4 Kendin Rise - Winchcombe - Cheltenham - Gloucestershire - GL54 5JU +44 (0) 7879 000650 Email: ijpconstruct@gmail.com		
Surveys - Design - Planning - Consultancy		
DRAWN BY: IJP	DATE: Mar 2026	APPROVED BY: IJP
SCALE: AS STATED - A1	TITLE: WV.W.PR.02	DATE: Mar 2026 REVISION: A