

**General**


The copyright of this drawing remains with John C Goom Architects and should not be reproduced in whole or part without written permission.

The drawing is based on the survey prepared by CM Povey 27 Feb 2012

Do not scale from this drawing, all dimensions should be checked on site prior to ordering or manufacture of component. Any discrepancies should be reported to the architect.


**Revisions**

..

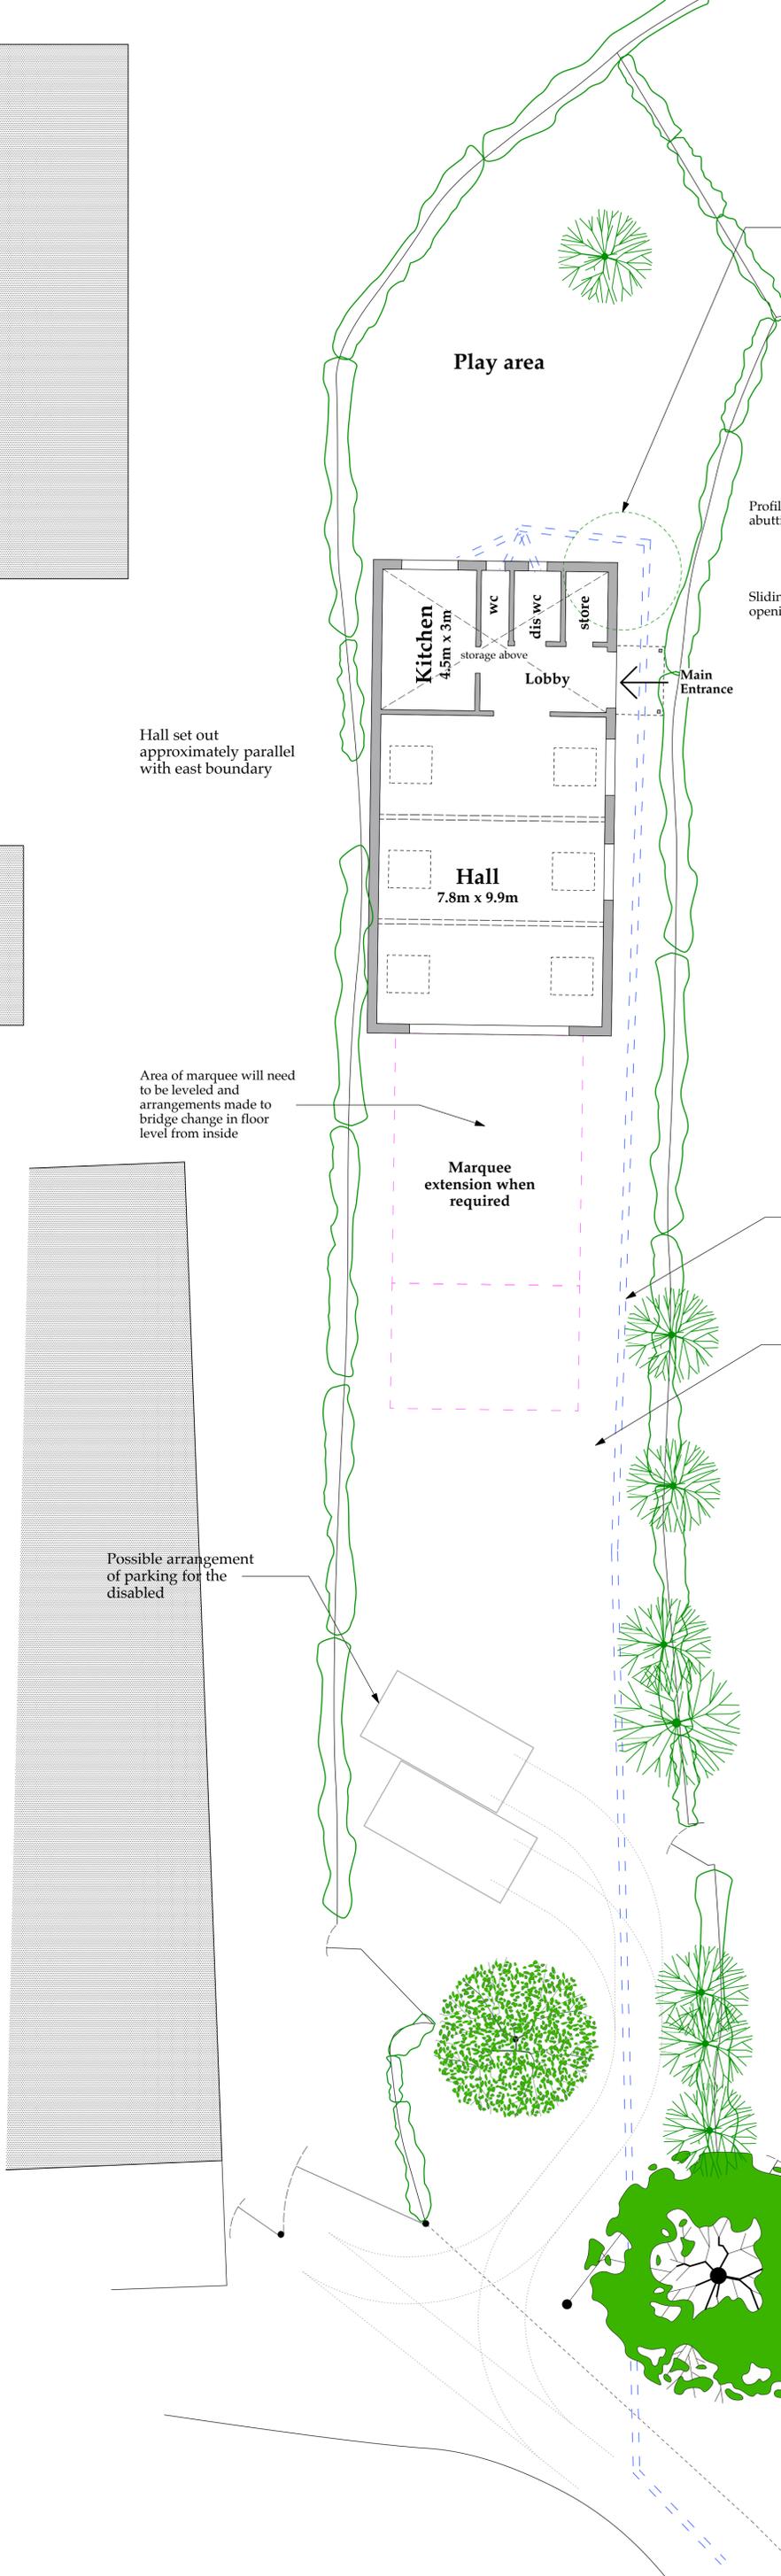

Ornamental tree removed

Play area

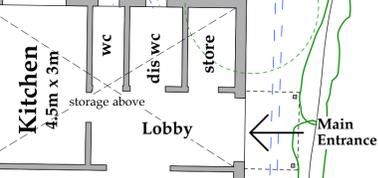

Hall set out approximately parallel with east boundary



Area of marquee will need to be leveled and arrangements made to bridge change in floor level from inside

Marquee extension when required


Line of services, drains, to main in road water from main in road electricity from pole

Landscaping and treatment of open area to be mainly grassed but with wheelchair-friendly path to front door


Possible arrangement of parking for the disabled

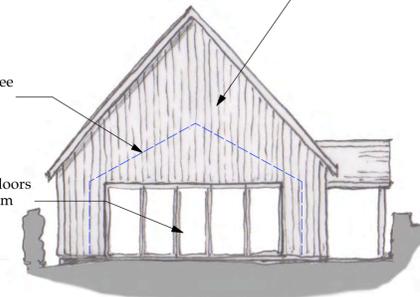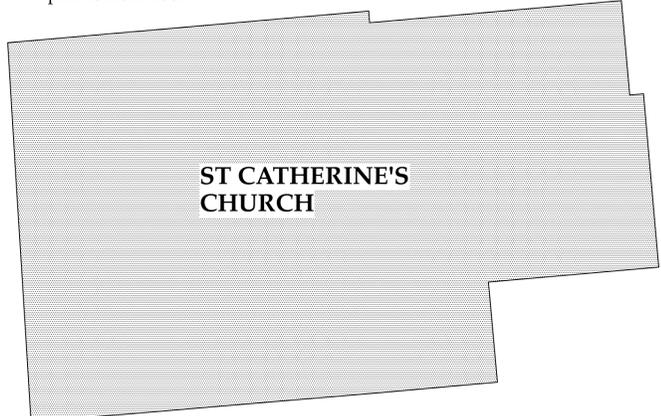


**FRONT (SOUTH) ELEVATION**

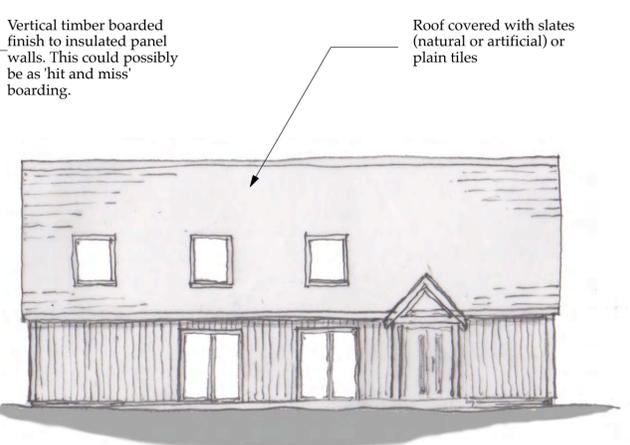

**SIDE (ENTRANCE) ELEVATION**

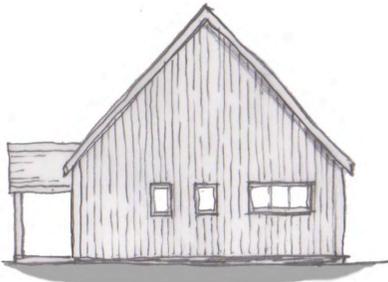

**REAR ELEVATION**

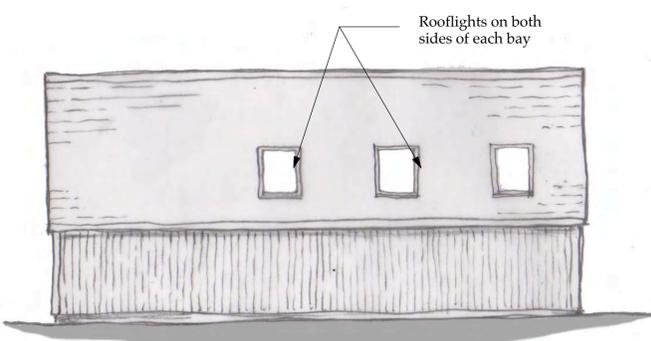

**SIDE (WEST) ELEVATION**

Timber framed structure with insulated panel walls and ceiling. Trusses expressed internally in the hall.  
Overall size c15.15m x 7.8m  
Total area c118 sq m

**Sketch Scheme IV**

Project Title	Wormington Village Hall	Drawing Number	414/P5
Client	Wormington Village Society	Date	February 2017
		Scale	1:100 @ A1
		Drawn by	JCG

**JOHN C GOOM**  
architects and historic building consultants

108 High Street, Evesham, WR11 4J3. Tel 01386 761224. e-mail info@johncgoom.co.uk