

General


The copyright of this drawing remains with John C Goom Architects and should not be reproduced in whole or part without written permission.

The drawing is based on the survey prepared by CM Povey 27 Feb 2012

Do not scale from this drawing, all dimensions should be checked on site prior to ordering or manufacture of component. Any discrepancies should be reported to the architect.

Revisions

..




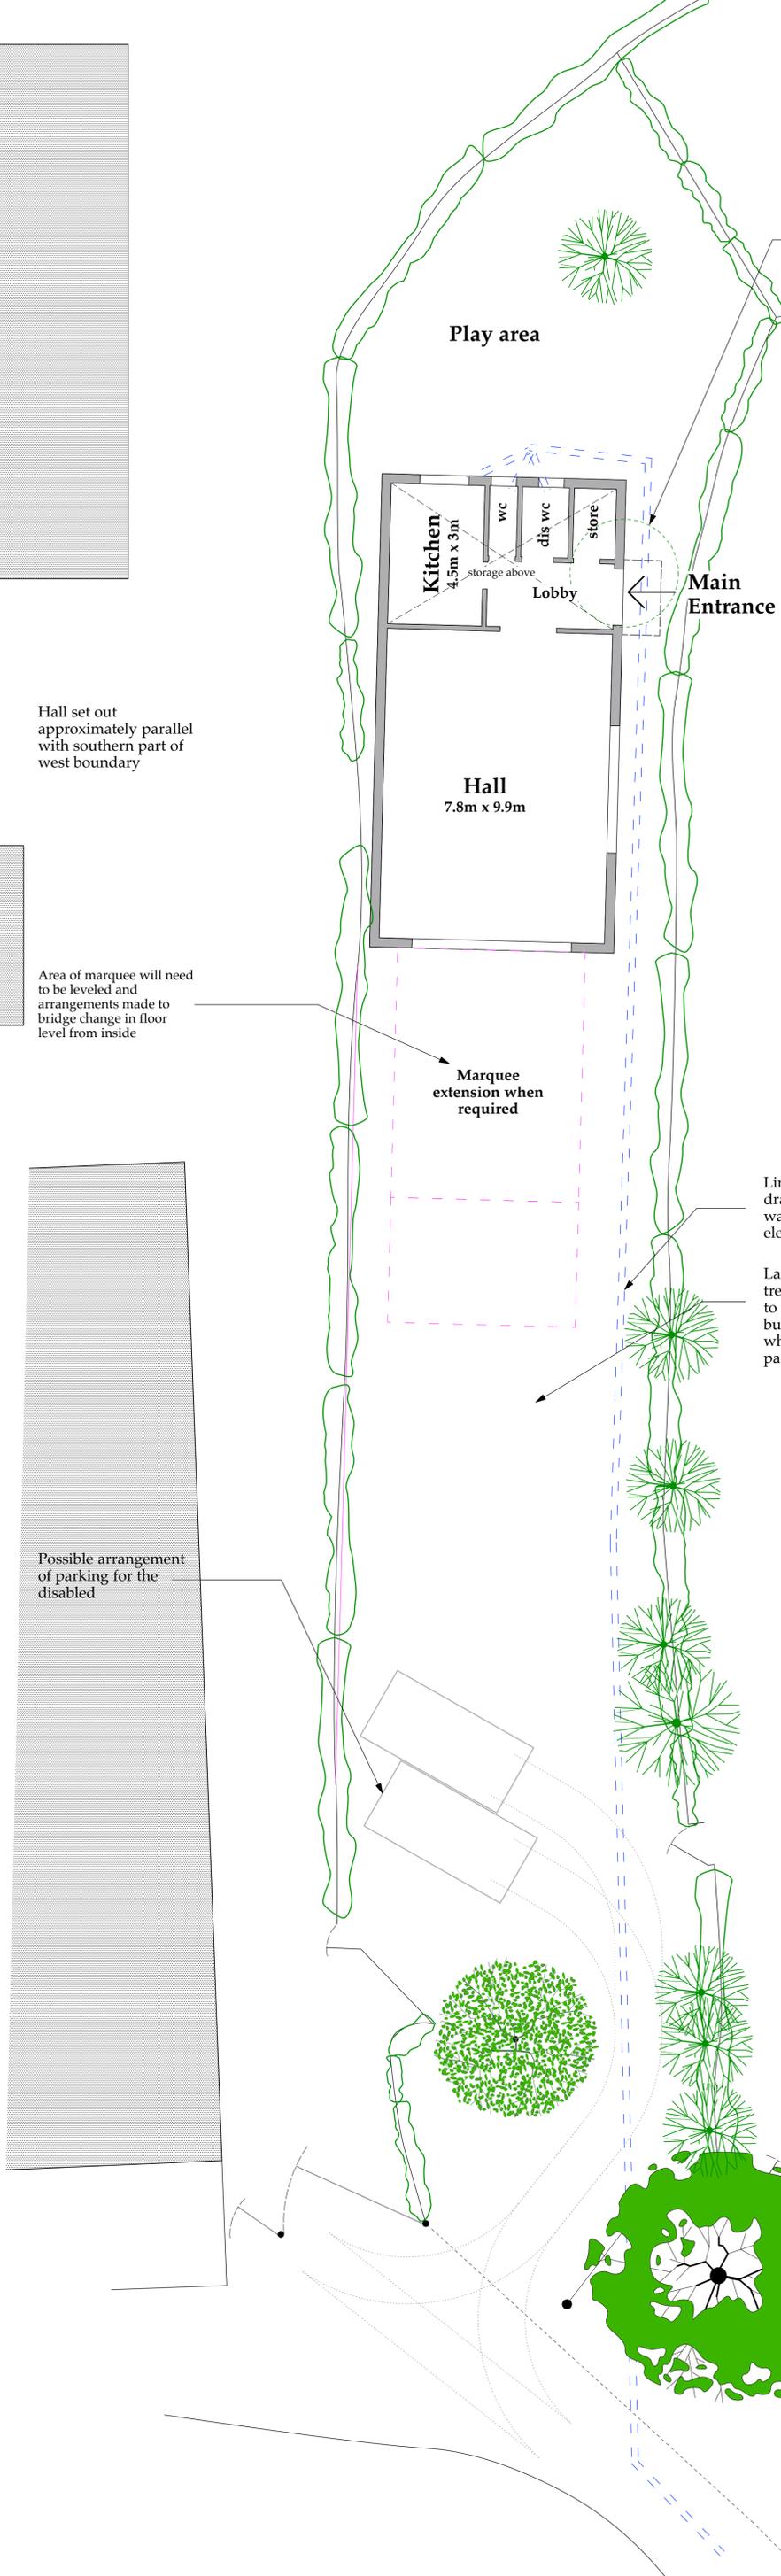


Ornamental tree removed

Glazing bars arranged to terminate the end of the marquee

Full height glazing to south and side walling but sun shielding may be required

Main walling clad in timber but with flush finish

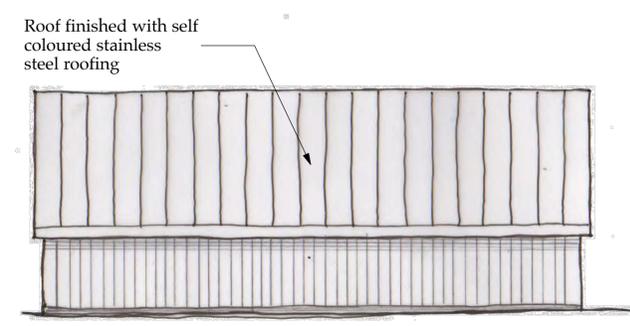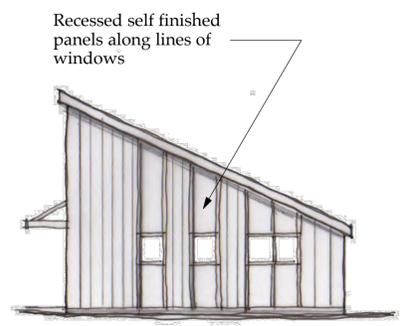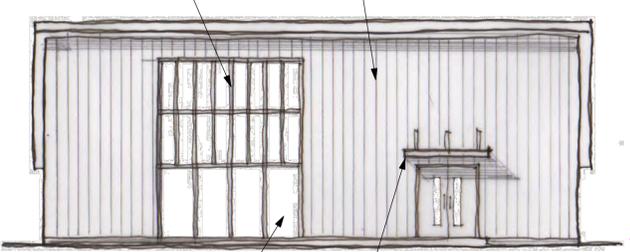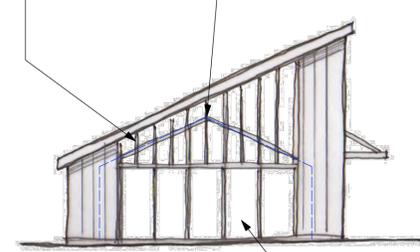


Hall set out approximately parallel with southern part of west boundary

Area of marquee will need to be leveled and arrangements made to bridge change in floor level from inside

Possible arrangement of parking for the disabled

Line of services, drains, to main in road water from main in road electricity from pole

Landscaping and treatment of open area to be mainly grassed but with wheelchair-friendly path to front door

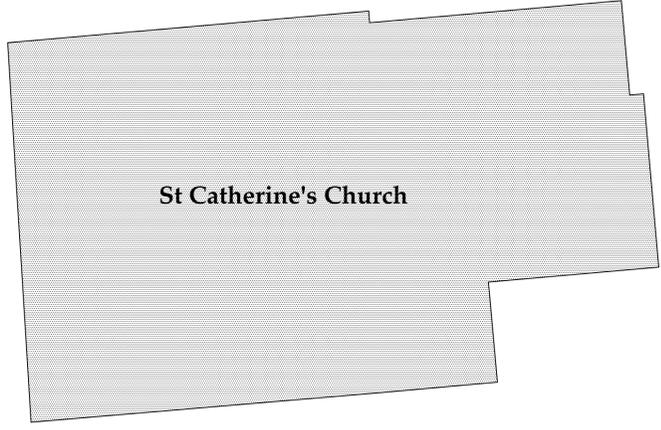

Main structure either timber or steel framing with insulated panel walls and roof.
Overall size 15.15m x 7.8m
Area c 118 sq m
Drawing title: **Sketch Scheme V**

Project Title	Wormington Village Hall	Drawing Number	414/P6
Client	Wormington Village Society	Date	February 2017
		Scale	1:100 @ A1
		Drawn by	JCG

JOHN C GOOM
architects and historic building consultants

108 High Street, Evesham, WR11 4EJ. Tel 01386 761224. e-mail info@johncgoom.co.uk

